



VFW MEMORIAL PARK

ILLUSTRATIVE CONCEPT LAYOUT






williams
& works

SHEET

1

10.7.2022

EXISTING CONDITIONS (nts)

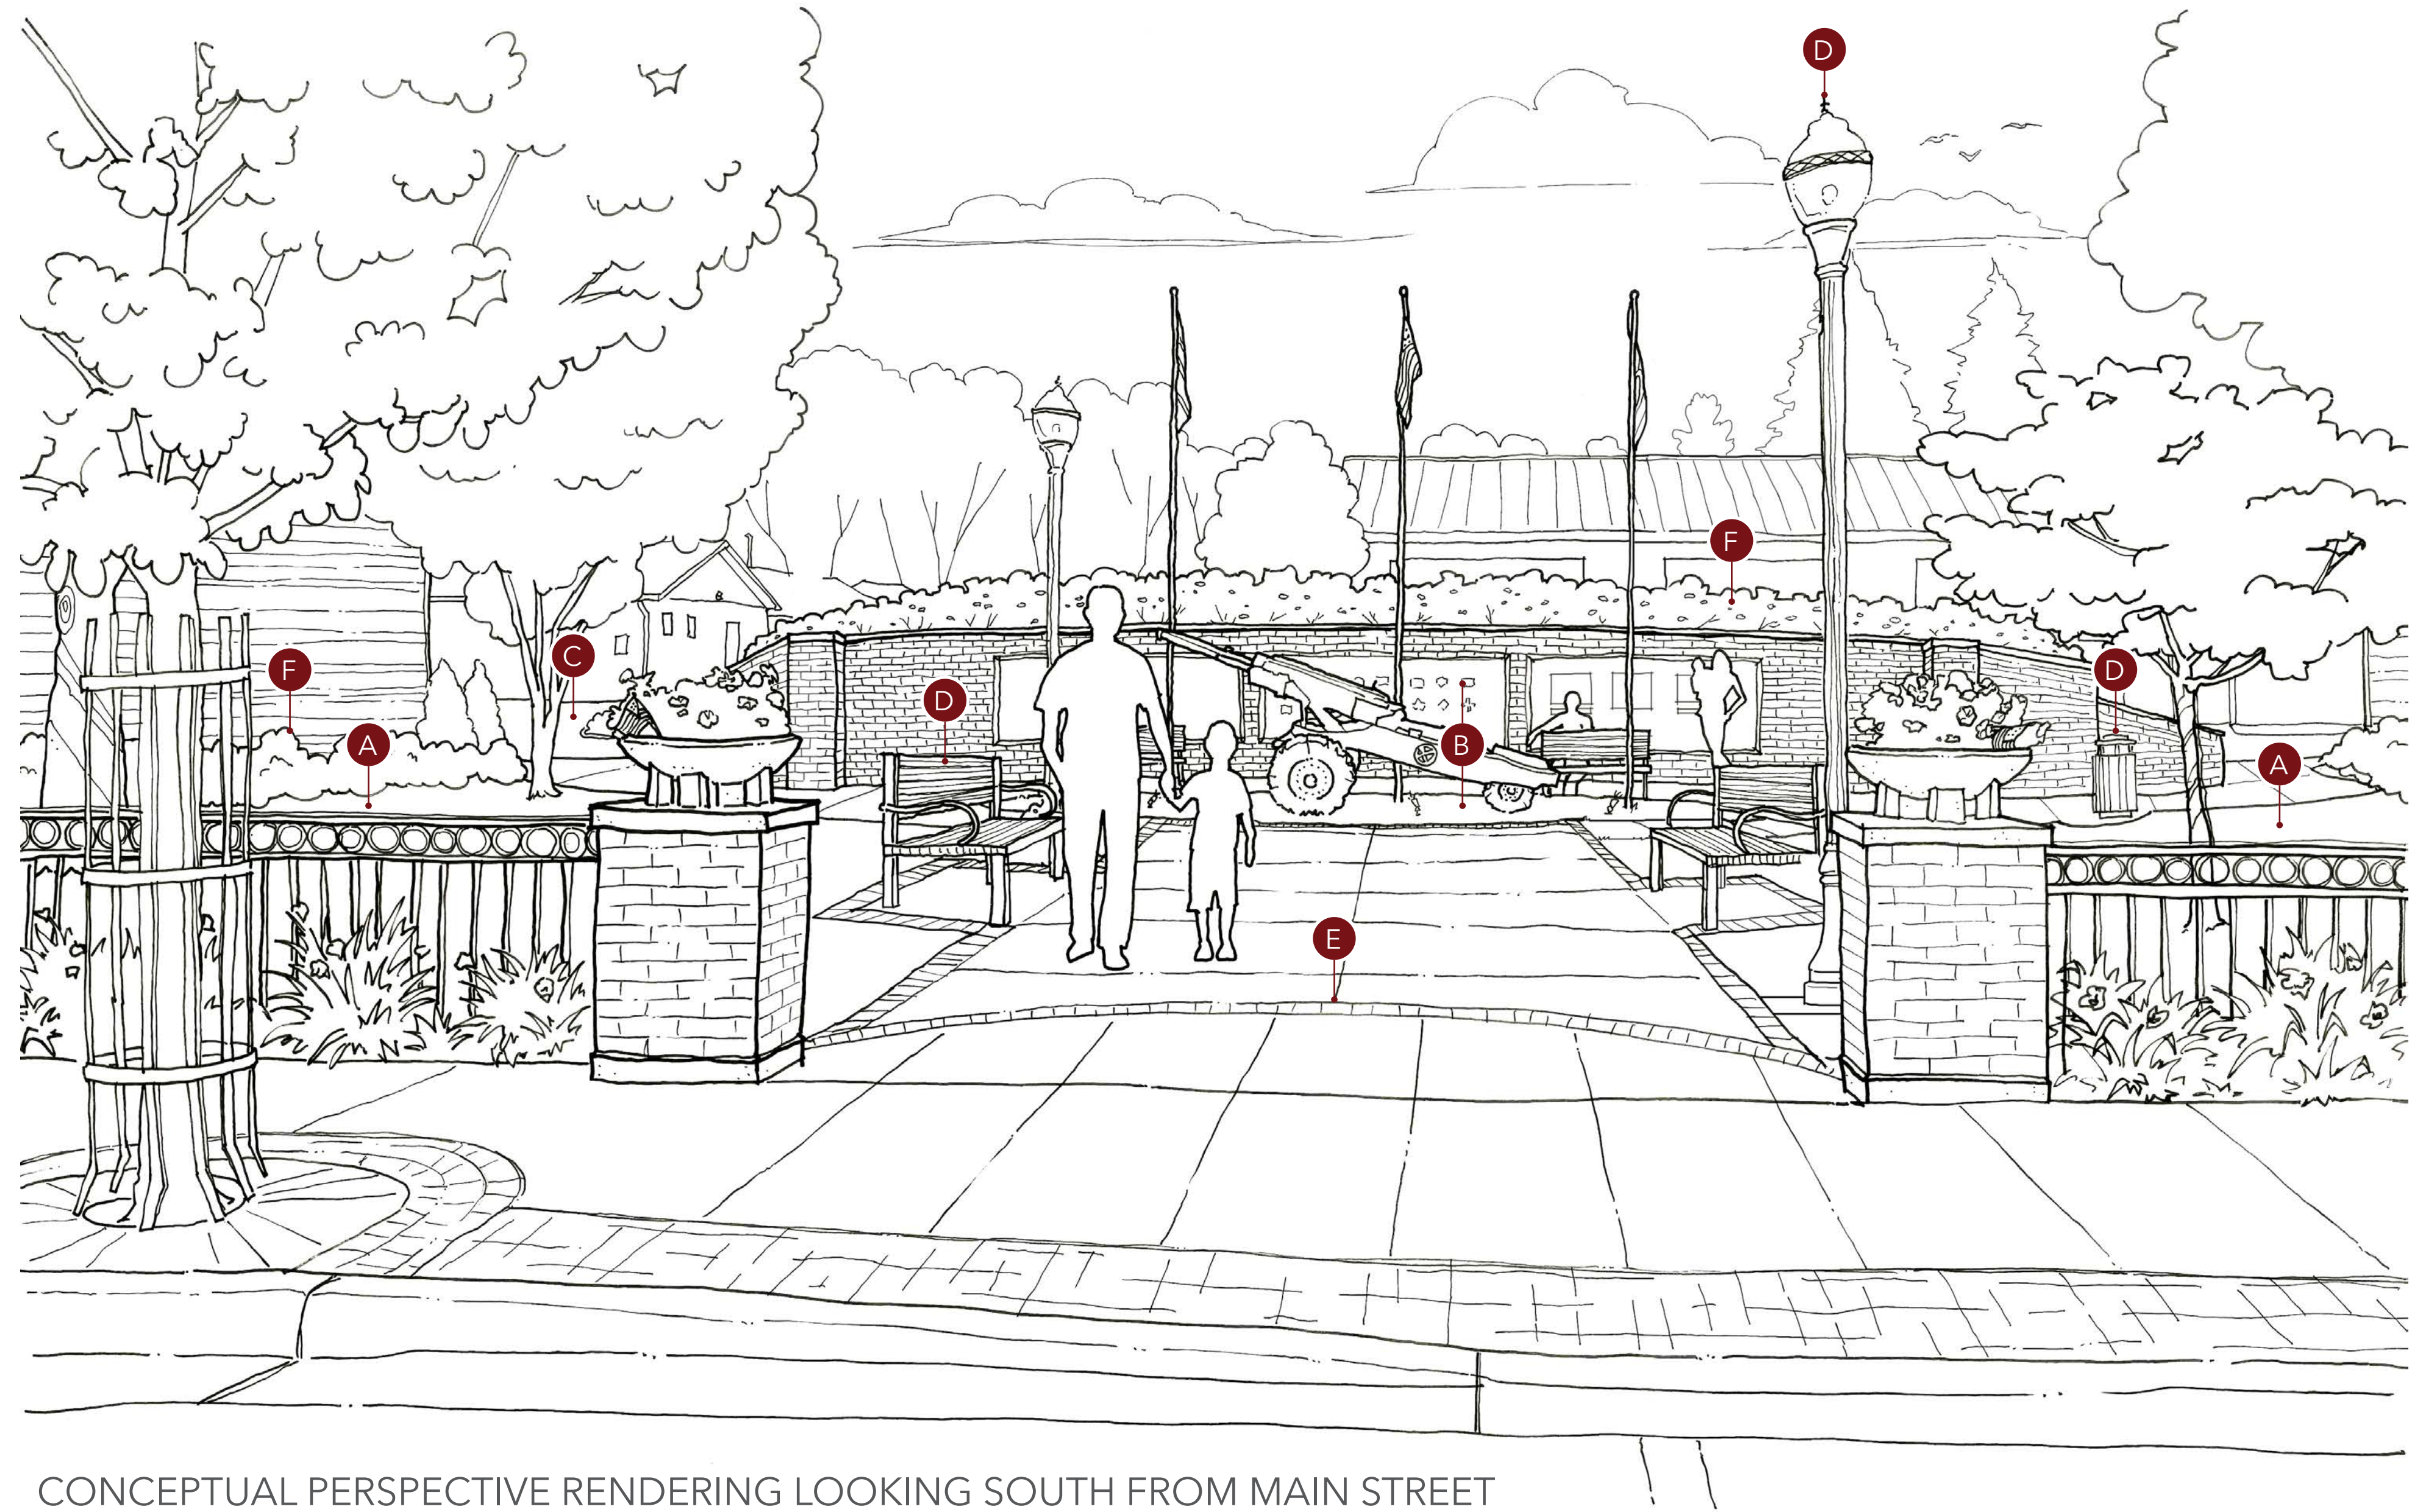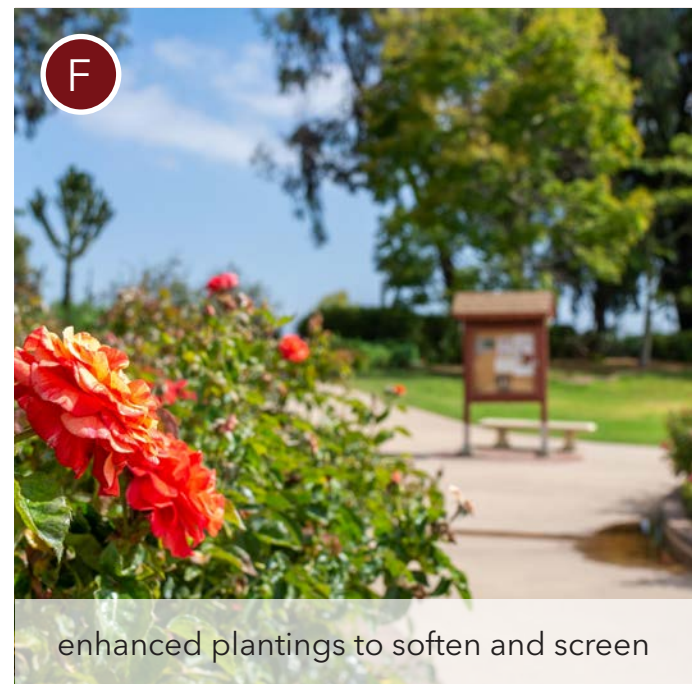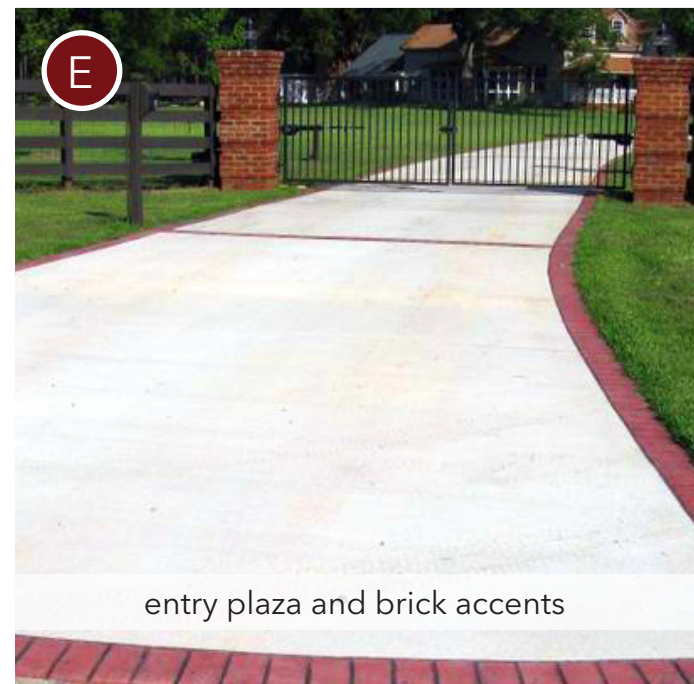

EXISTING VIEW WEST FROM DUNBAR STREET






EXISTING VIEW SOUTH FROM MAIN STREET



EXISTING VIEW EAST FROM NELSON STREET



PRELIMINARY MEMORIAL WALL DESIGN

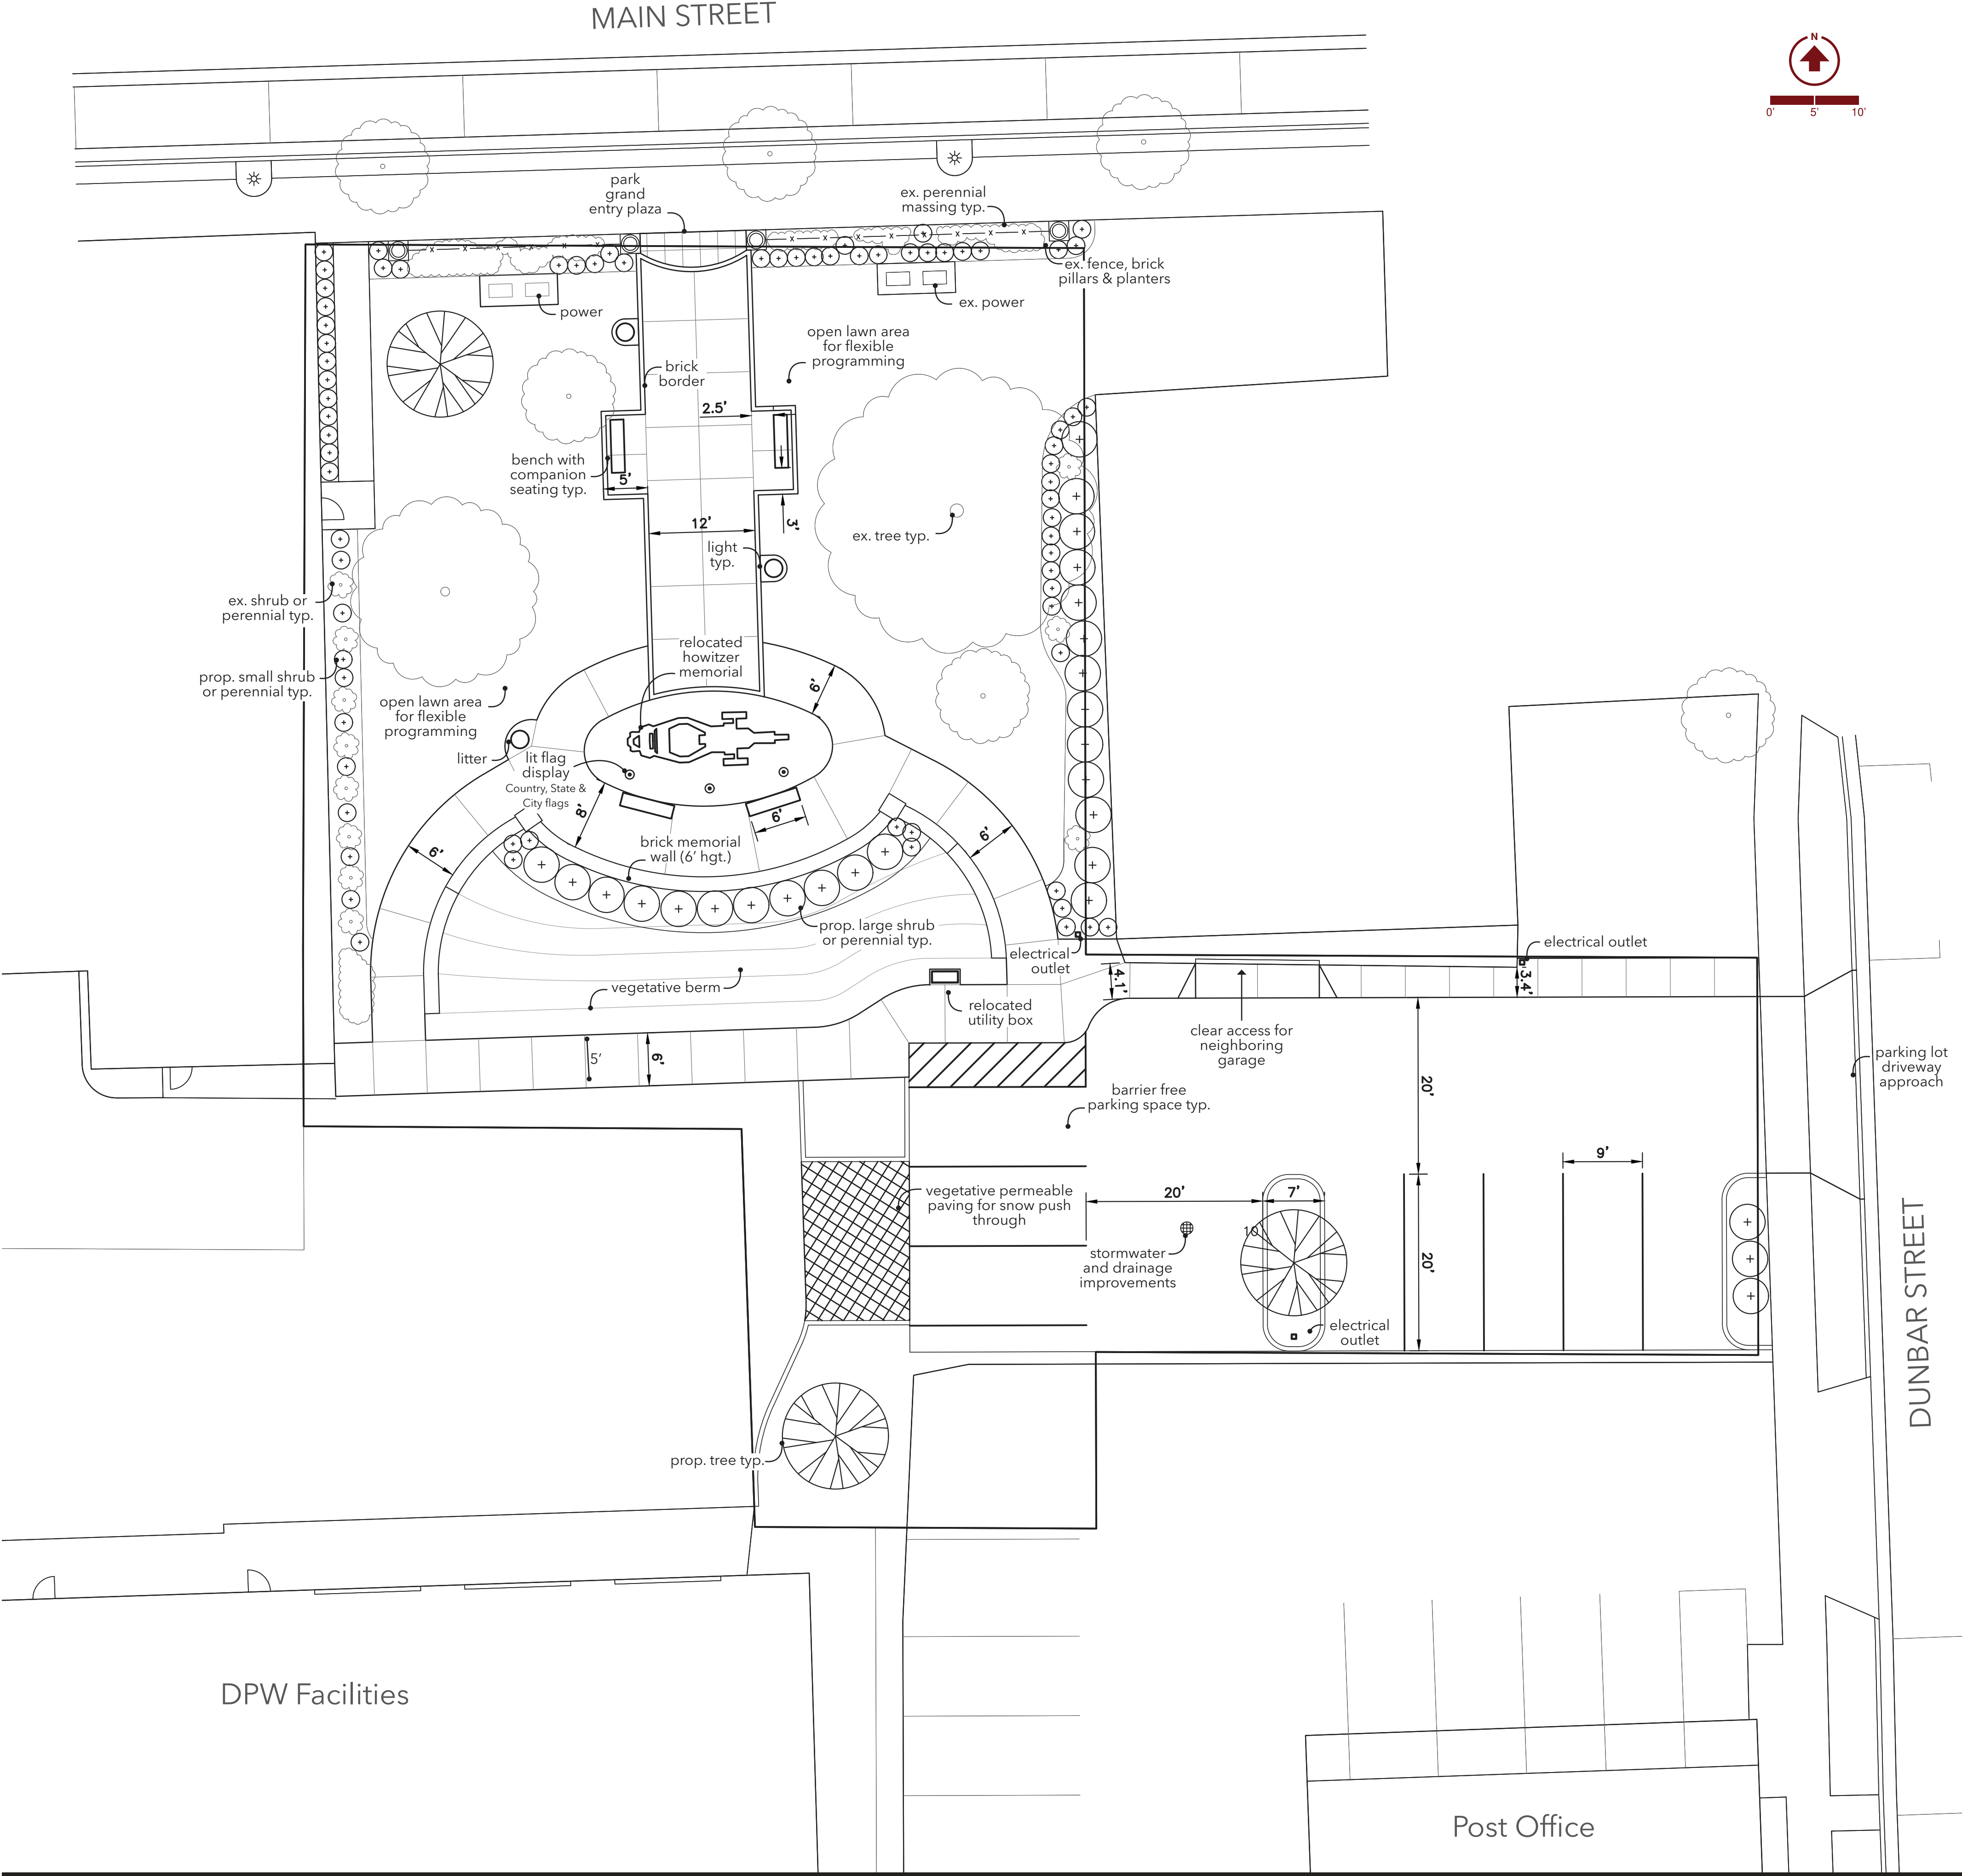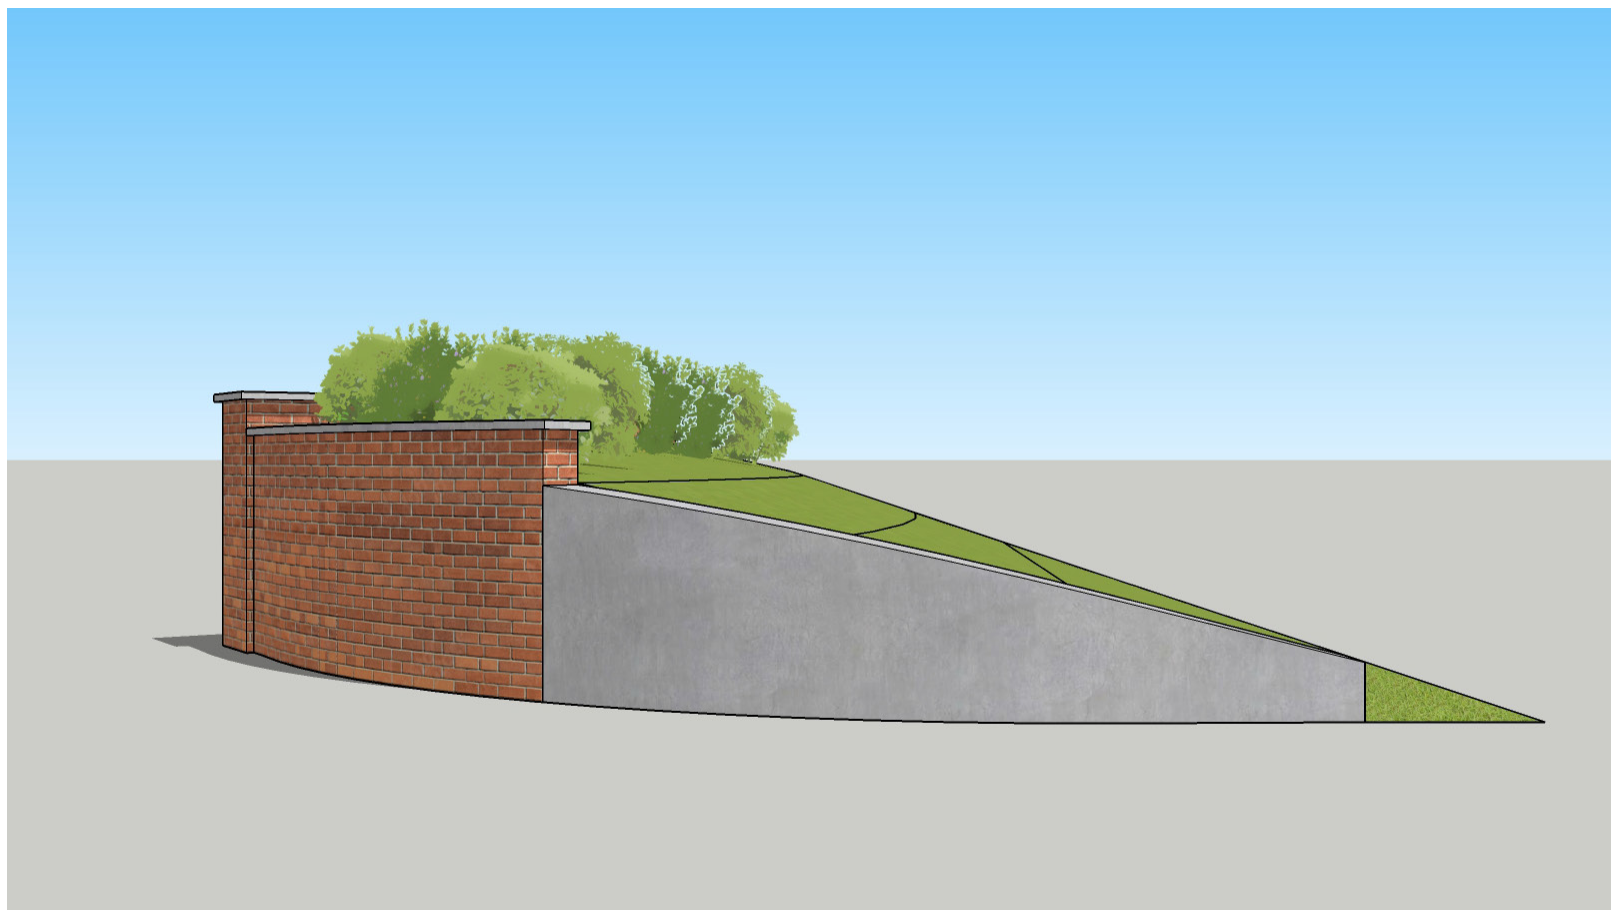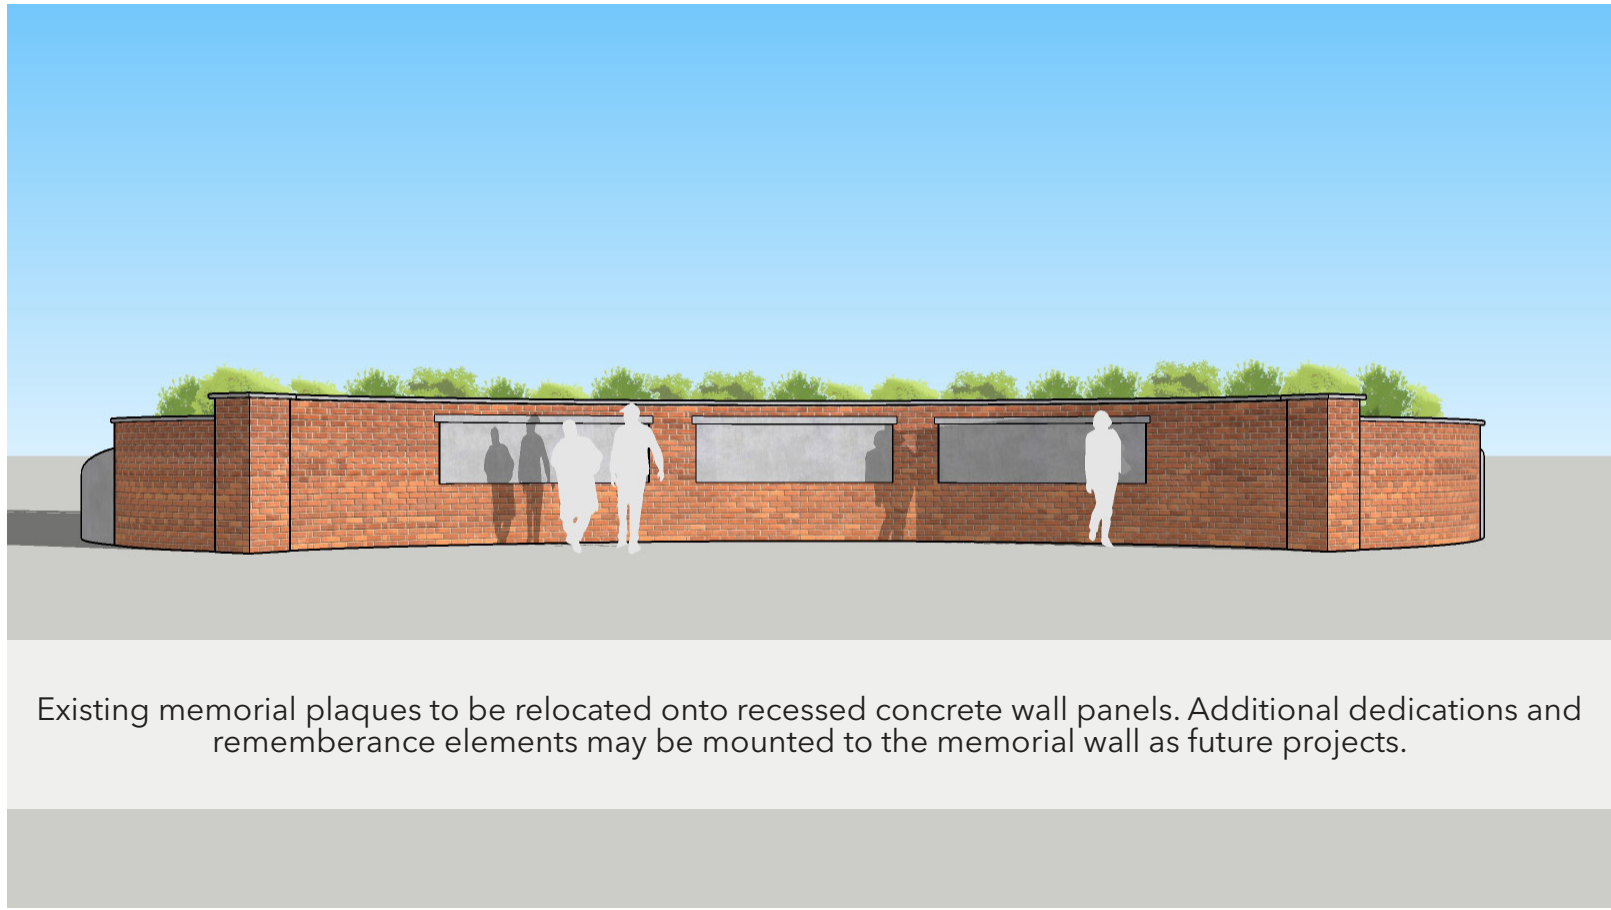

VFW MEMORIAL PARK

DRAFTED CONCEPT LAYOUT & PRELIMINARY WALL DESIGN



williams & works

SHEET

3

10.7.2022